


Wooden Laminate


Gray acoustic panel

Wooden

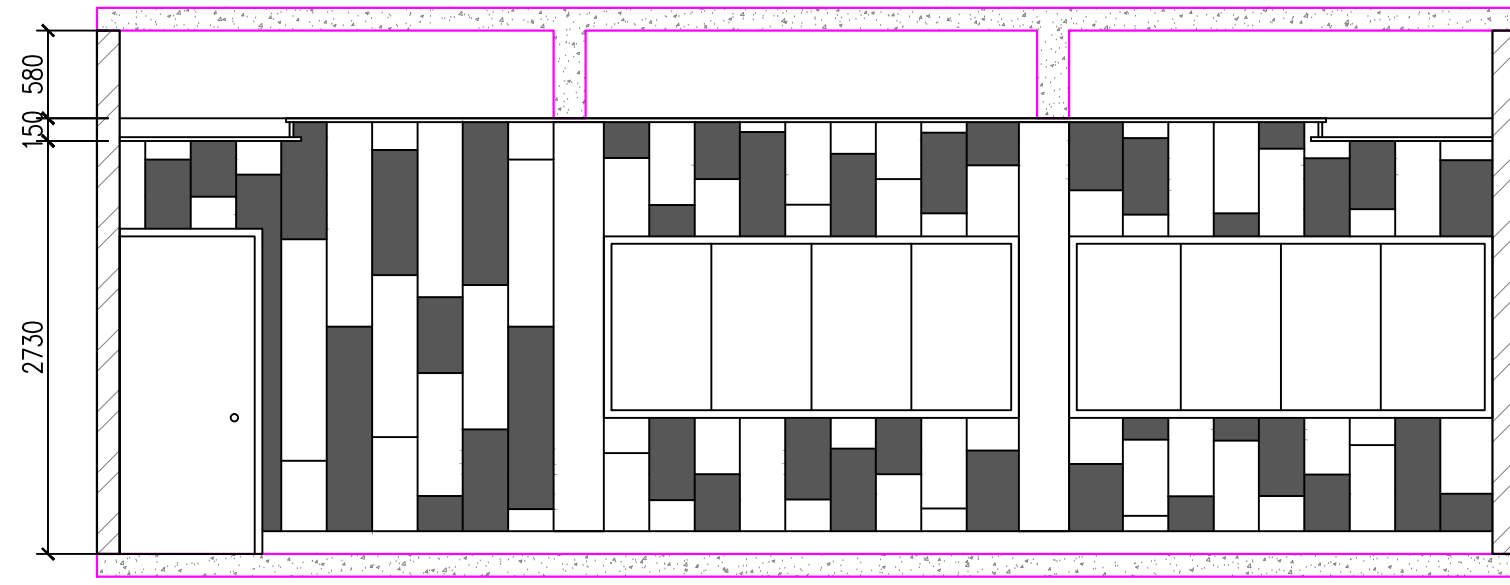

ELEVATION A

Wooden

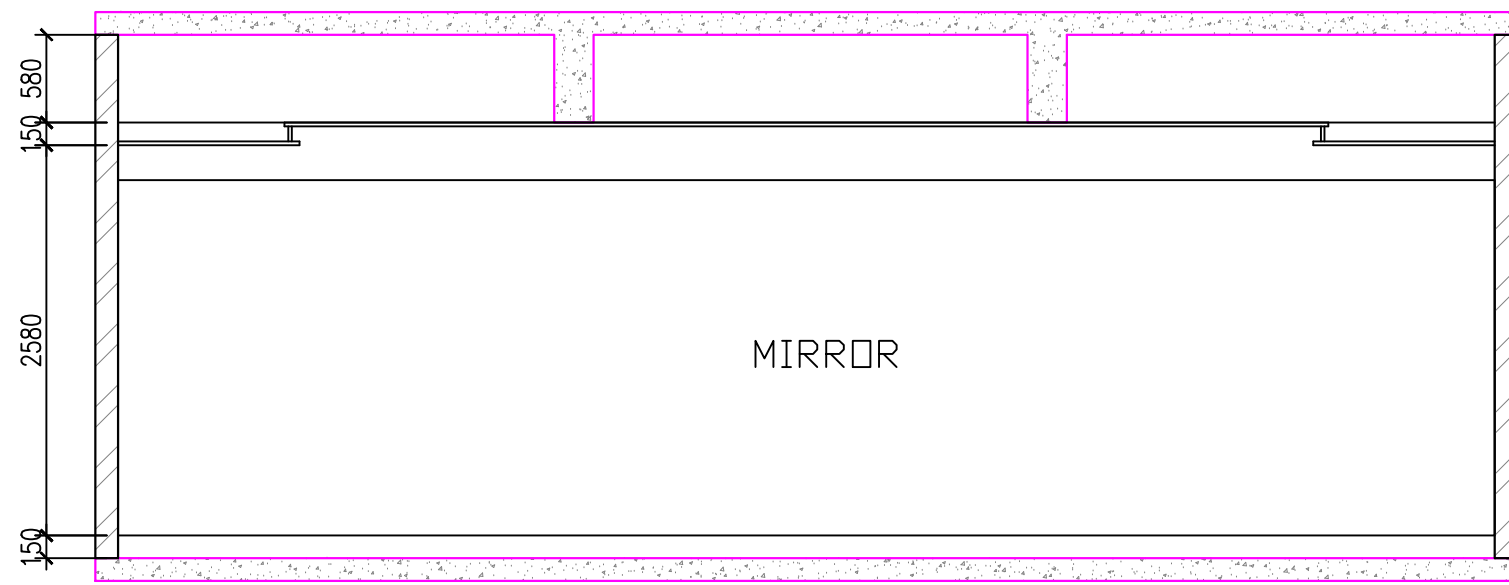

ELEVATION B

Date	09-04-25
Scale	1:50
Drawn	SR
Checked	PP
Approved	PP
SHEET SIZE	A3

CLIENT
IIT, BOMBAY

PROJECT

DESIGN IDEAS
 2,SREE RANG BUILDING, GROUND FLOOR,
 OPP BANK OF BARODA, CHANDAVARKAR ROAD,
 CENTRAL MATUNGA, - 400 019.
 TELE : 24118778,24131712

Sheet Title	ELEVATION	Project No.	
		Dwg. No.	
		Rev. No.	R-0