


Wooden Laminate


Gray acoustic panel

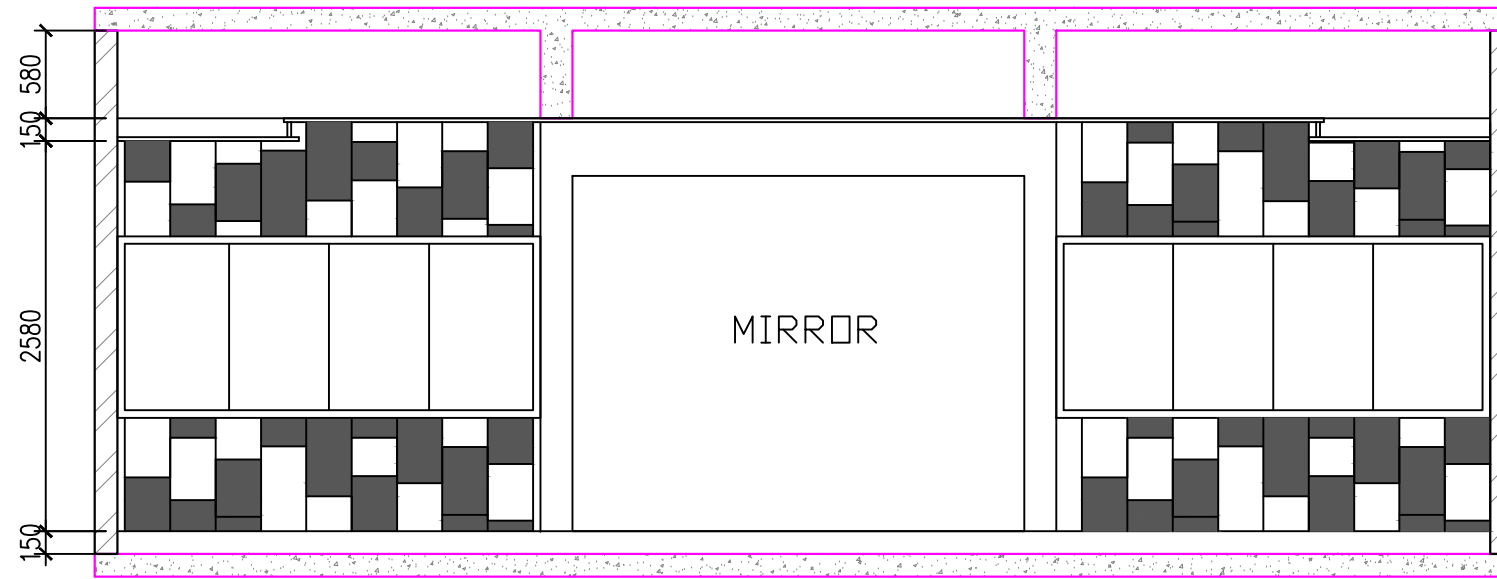

ELEVATION C

Wooden Laminate

Gray acoustic panel

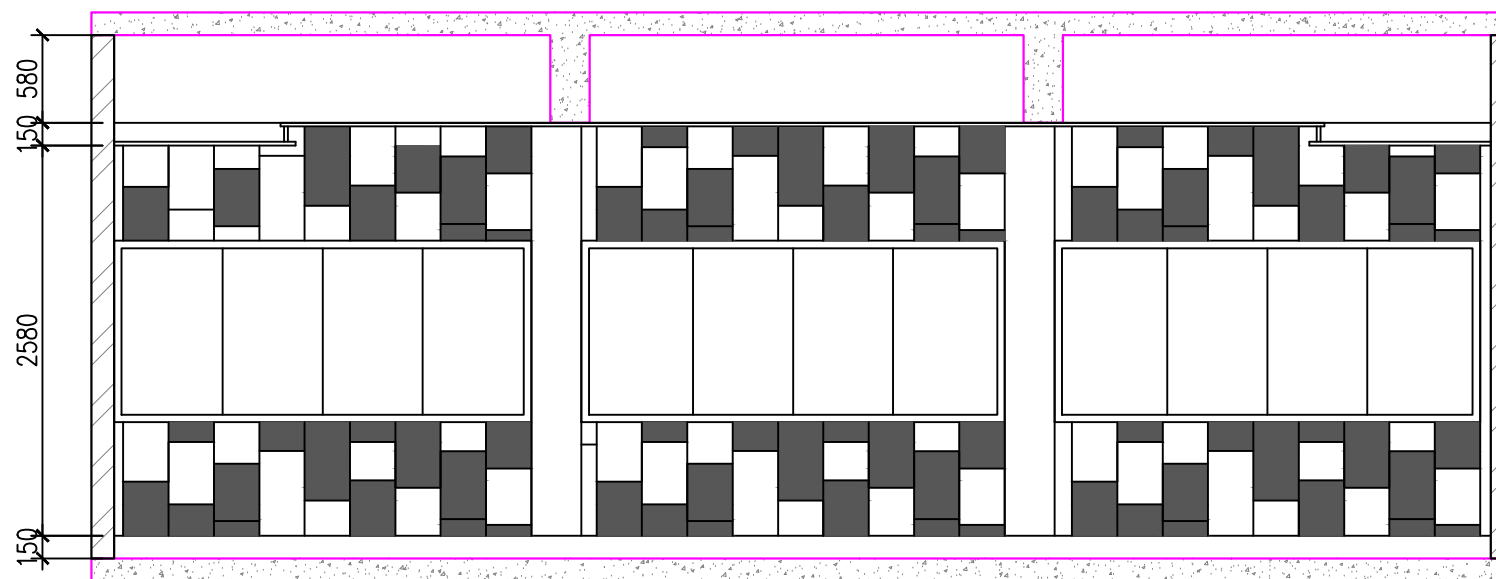

ELEVATION D

Date	09-04-25	
Scale	1:50	
Drawn	SR	
Checked	PP	
Approved	PP	
SHEET SIZE	A3	

CLIENT

IIT, BOMBAY

PROJECT

DESIGN IDEAS

2,SREE RANG BUILDING, GROUND FLOOR,
OPP BANK OF BARODA, CHANDAVARKAR ROAD,
CENTRAL MATUNGA, - 400 019.
TELE : 24118778,24131712

Sheet Title

TV ROOM ELEVATION

Project No.

Dwg. No.

Rev. No.

R-0