


ELEVATION A

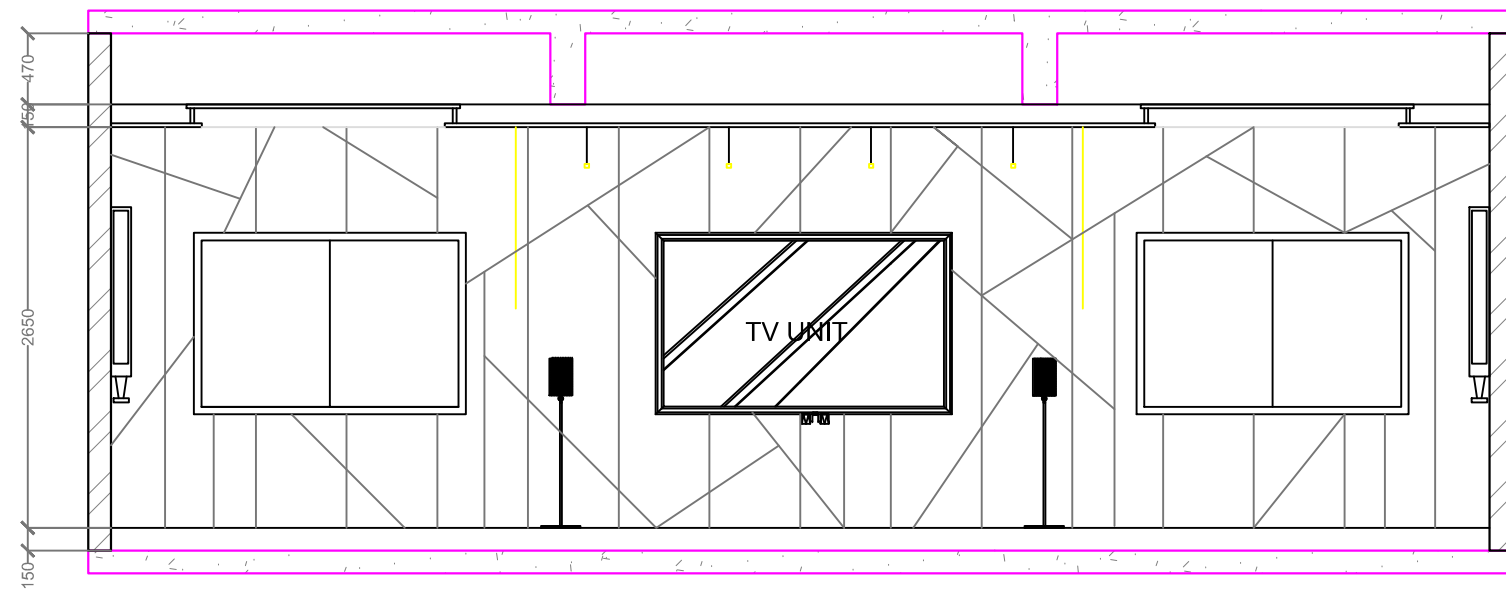

ELEVATION B

Date	09-04-25	
Scale	1:50	
Drawn	SR	
Checked	PP	
Approved	PP	
SHEET SIZE	A3	

CLIENT  
**IIT, BOMBAY**

PROJECT  
**TV ROOM**

**DESIGN IDEAS**  
2,SREE RANG BUILDING, GROUND FLOOR,  
OPP BANK OF BARODA, CHANDAVARKAR ROAD,  
CENTRAL MATUNGA, - 400 019.  
TELE : 24118778,24131712

Sheet Title	Project No.
<b>TV ROOM ELEVATION</b>	Dwg. No.
	Rev. No. <b>R-0</b>