


ELEVATION C

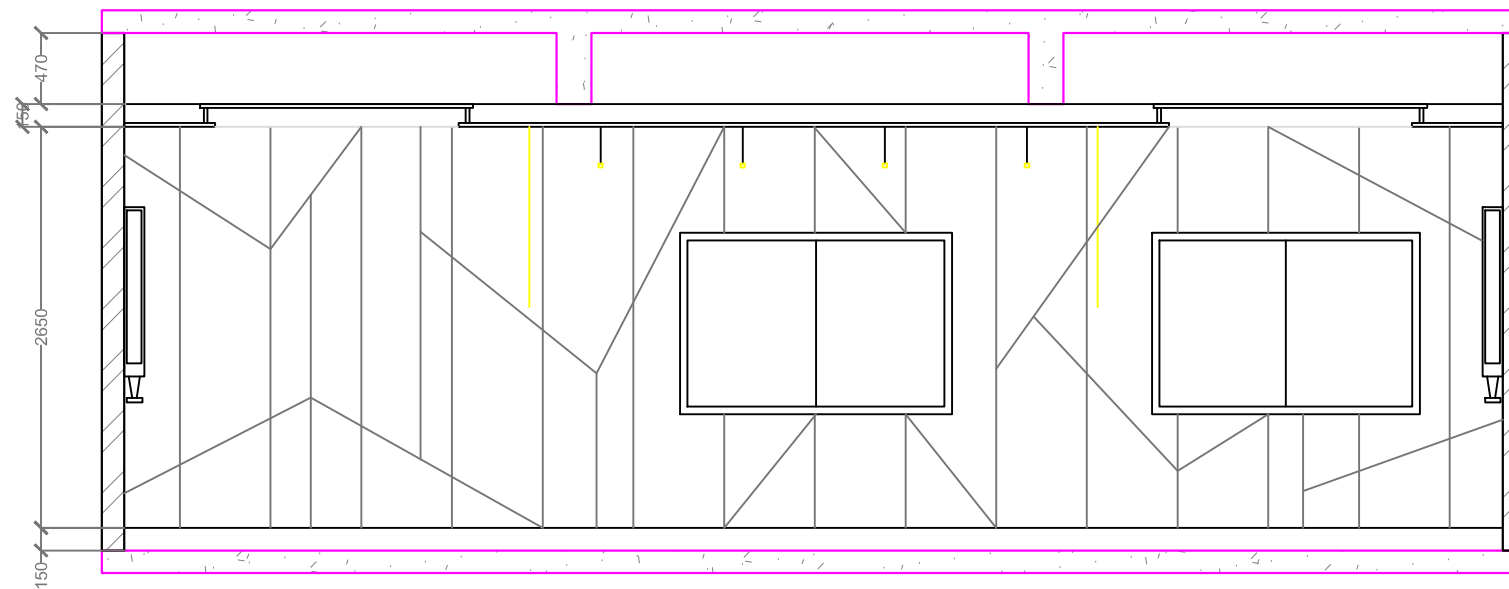

ELEVATION D

Date	09-04-25	
Scale	1:50	
Drawn	SR	
Checked	PP	
Approved	PP	
SHEET SIZE	A3	

CLIENT
IIT, BOMBAY

PROJECT
TV ROOM

DESIGN IDEAS
2,SREE RANG BUILDING, GROUND FLOOR,
OPP BANK OF BARODA, CHANDAVARKAR ROAD,
CENTRAL MATUNGA, - 400 019.
TELE : 24118778,24131712

Sheet Title	Project No.
TV ROOM ELEVATION	Dwg. No.
	Rev. No. R-0